

THIS DRAWING IS THE PROPERTY & COPYRIGHT OF ad MODULAR LTD AND MUST NOT BE USED, RE-ISSUED, COPIED OR REPRODUCED IN ANYWAY WITHOUT WRITTEN CONSENT. NO RECTIFICATION WORK OR DEVIATION FROM DRAWING IS ACCEPTABLE WITHOUT WRITTEN CONSENT FROM ad MODULAR LTD

DO NOT SCALE
IF IN DOUBT ASK

NOTES

Window sizes & positions to suit availability (Sale projects dependant on final building position and may change once agreed).

Door sizes & positions to suit availability (Sale projects dependant on final building position and may change once agreed).

Steps & Ramps Shown Indicative Only
Furniture Shown Indicative Only

All Inlet/Outlet/ Electrical positions to be advised when drawing has been approved

Window restrictors are an option and are not standard

APPROVAL BY DIRECTOR
OFFICE USE ONLY


APPROVED SIGNED

DATE PRINT NAME

APPROVAL BY CLIENT

APPROVED SIGNED

DATE PRINT NAME

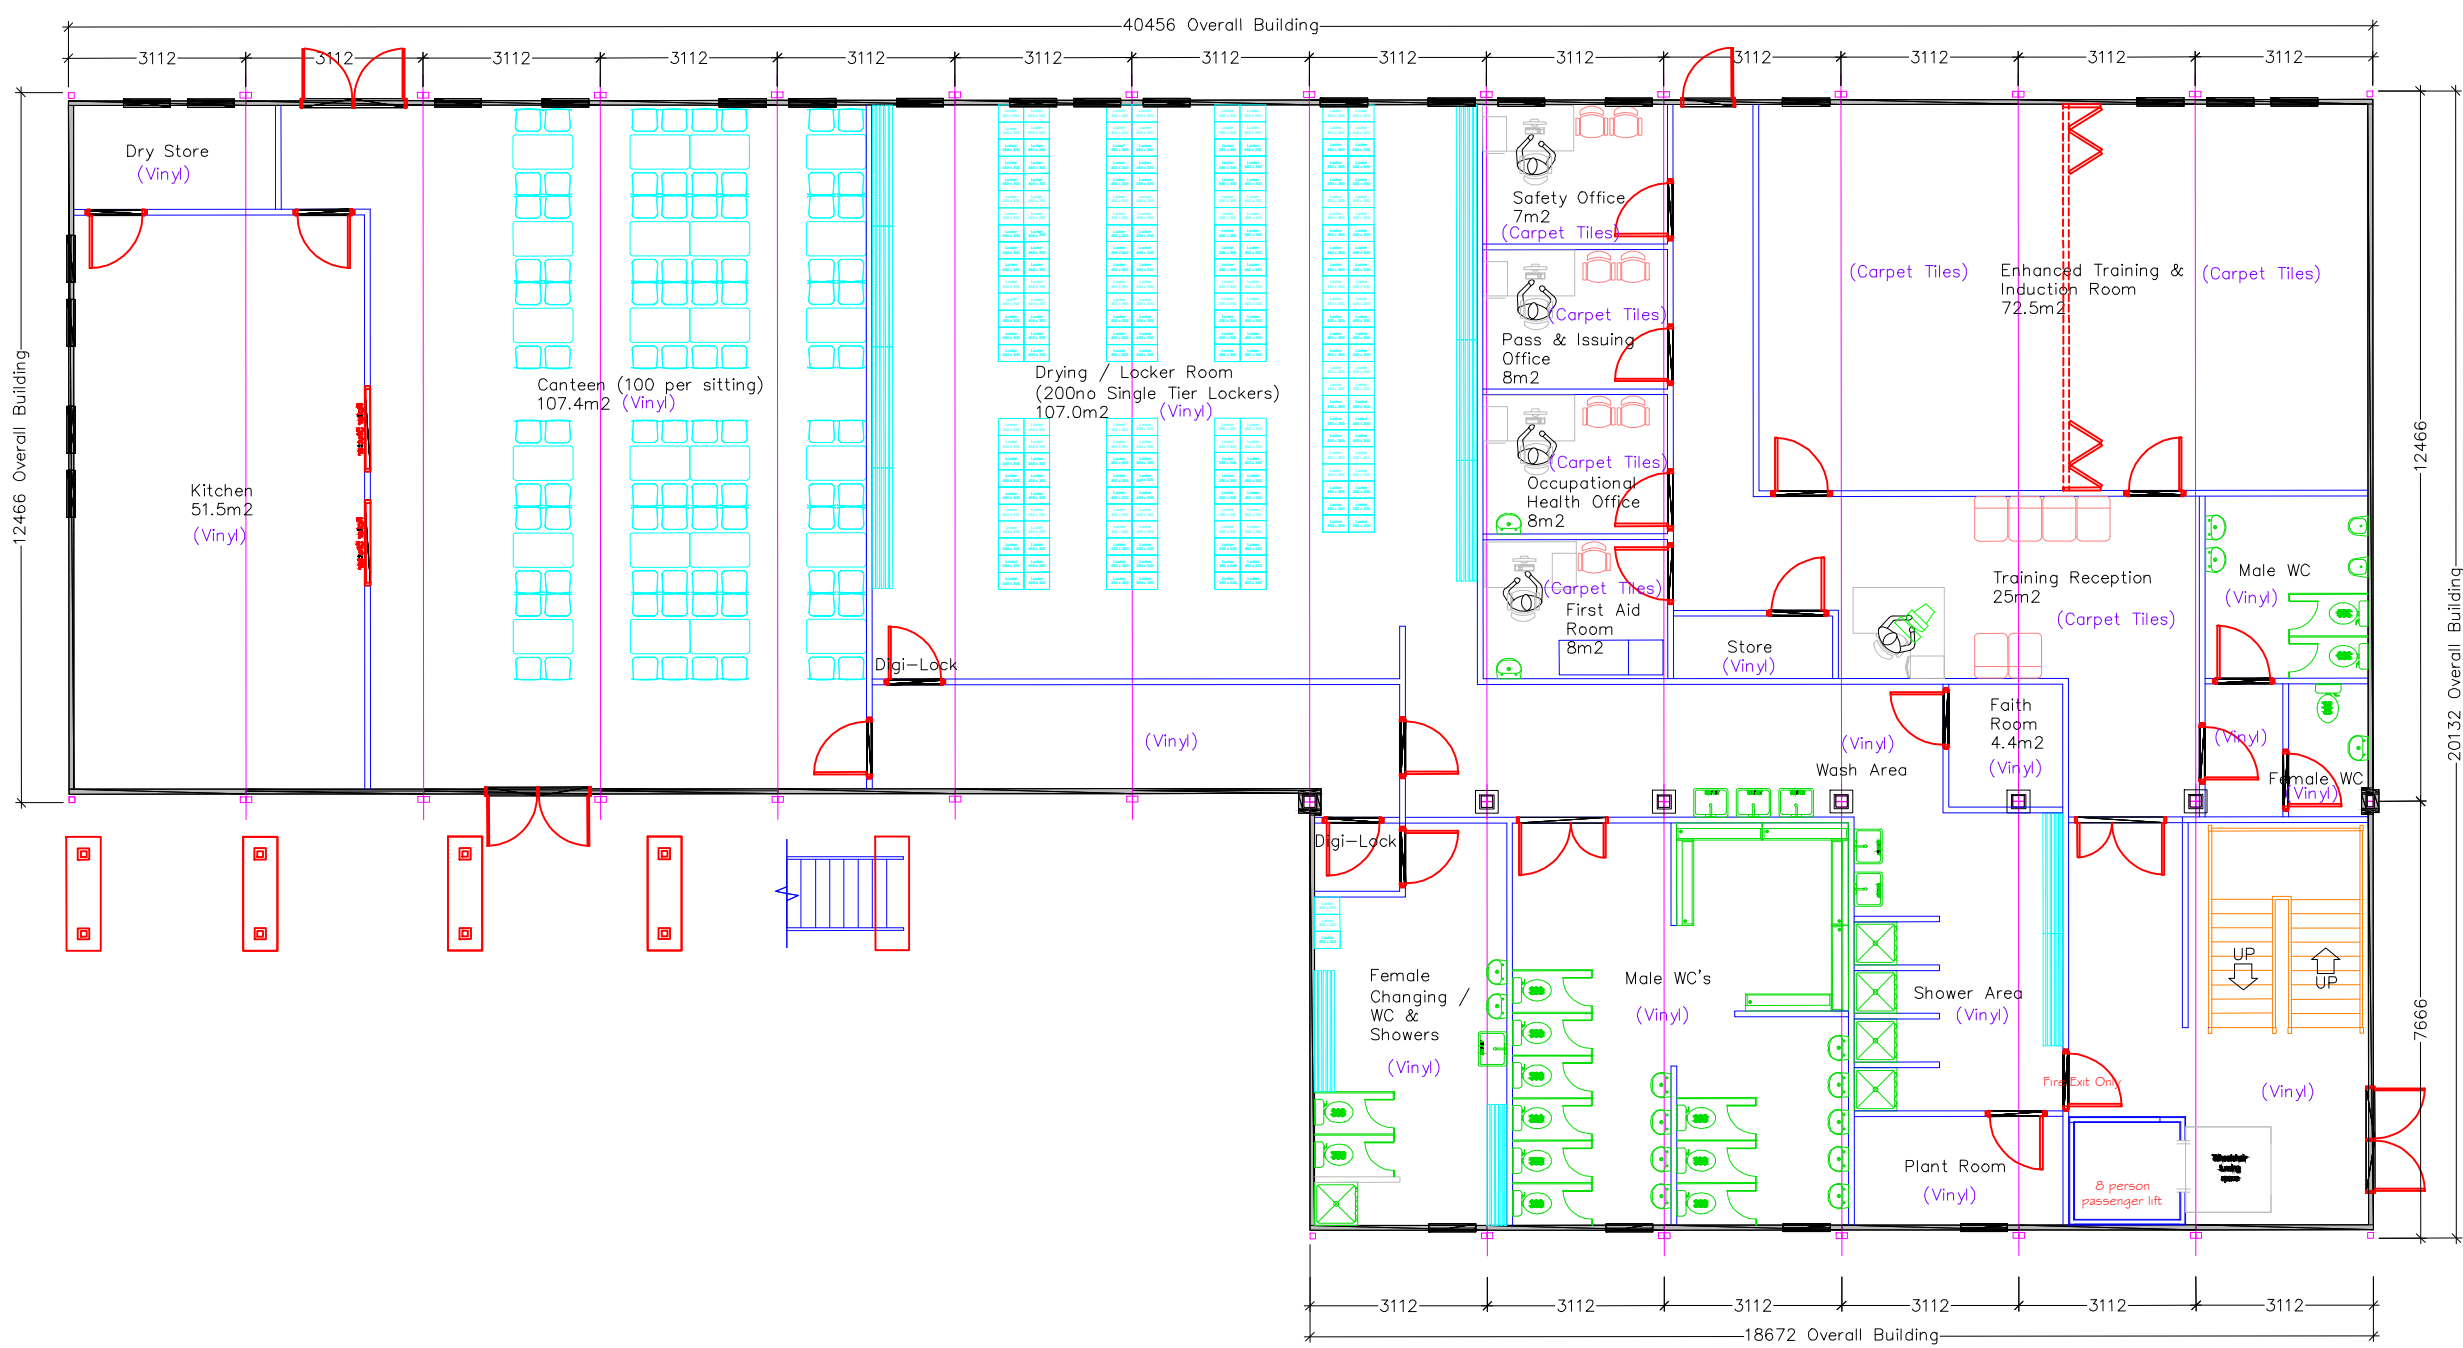

Ground Floor

UNIT TYPE: Modular
KS NUMBERS: Stock Drawing Only
Final Layout to be confirmed

Rev	Date	Description	By
-	-----	-----	---

ad
modular accommodation

Radway Green Road
Alsager
CW1 5UJ
Tel: 0800 533 5360
Email: info@admodular.com
Web: www.admodular.com

CLIENT
Sales

TITLE
Available Accommodation GF

CONTRACT NUMBER
1585-200-01

DRAWN BY MH	SCALE 1:125@A3	DATE 11/04/2018
----------------	-------------------	--------------------

DRAWING No AD-1588-206-01	REV --
------------------------------	-----------



THIS DRAWING IS THE PROPERTY & COPYRIGHT OF ad MODULAR LTD AND MUST NOT BE USED, RE-ISSUED, COPIED OR REPRODUCED IN ANYWAY WITHOUT WRITTEN CONSENT. NO RECTIFICATION WORK OR DEVIATION FROM DRAWING IS ACCEPTABLE WITHOUT WRITTEN CONSENT FROM ad MODULAR LTD

DO NOT SCALE
IF IN DOUBT ASK

NOTES
Window sizes & positions to suit availability (Sale projects dependant on final building position and may change once agreed).

Door sizes & positions to suit availability (Sale projects dependant on final building position and may change once agreed).

Steps & Ramps Shown Indicative Only
Furniture Shown Indicative Only

All Inlet/Outlet/ Electrical positions to be advised when drawing has been approved

Window restrictors are an option and are not standard

APPROVAL BY DIRECTOR
OFFICE USE ONLY

APPROVED SIGNED

DATE PRINT NAME

APPROVAL BY CLIENT

APPROVED SIGNED

DATE PRINT NAME

UNIT TYPE: Modular
KS NUMBERS: Stock Drawing Only
Final Layout to be confirmed

Rev	Date	Description	By
-	-----	-----	---



Radway Green Road
Alsager
CW1 5UJ
Tel: 0800 533 5360
Email: info@admodular.com
Web: www.admodular.com


CLIENT
Sales

TITLE
Available Accommodation FF

CONTRACT NUMBER
1585-201-01

DRAWN BY	SCALE	DATE
MH	1:125@A3	11/04/2018

DRAWING No	REV
AD-1588-206-02	--

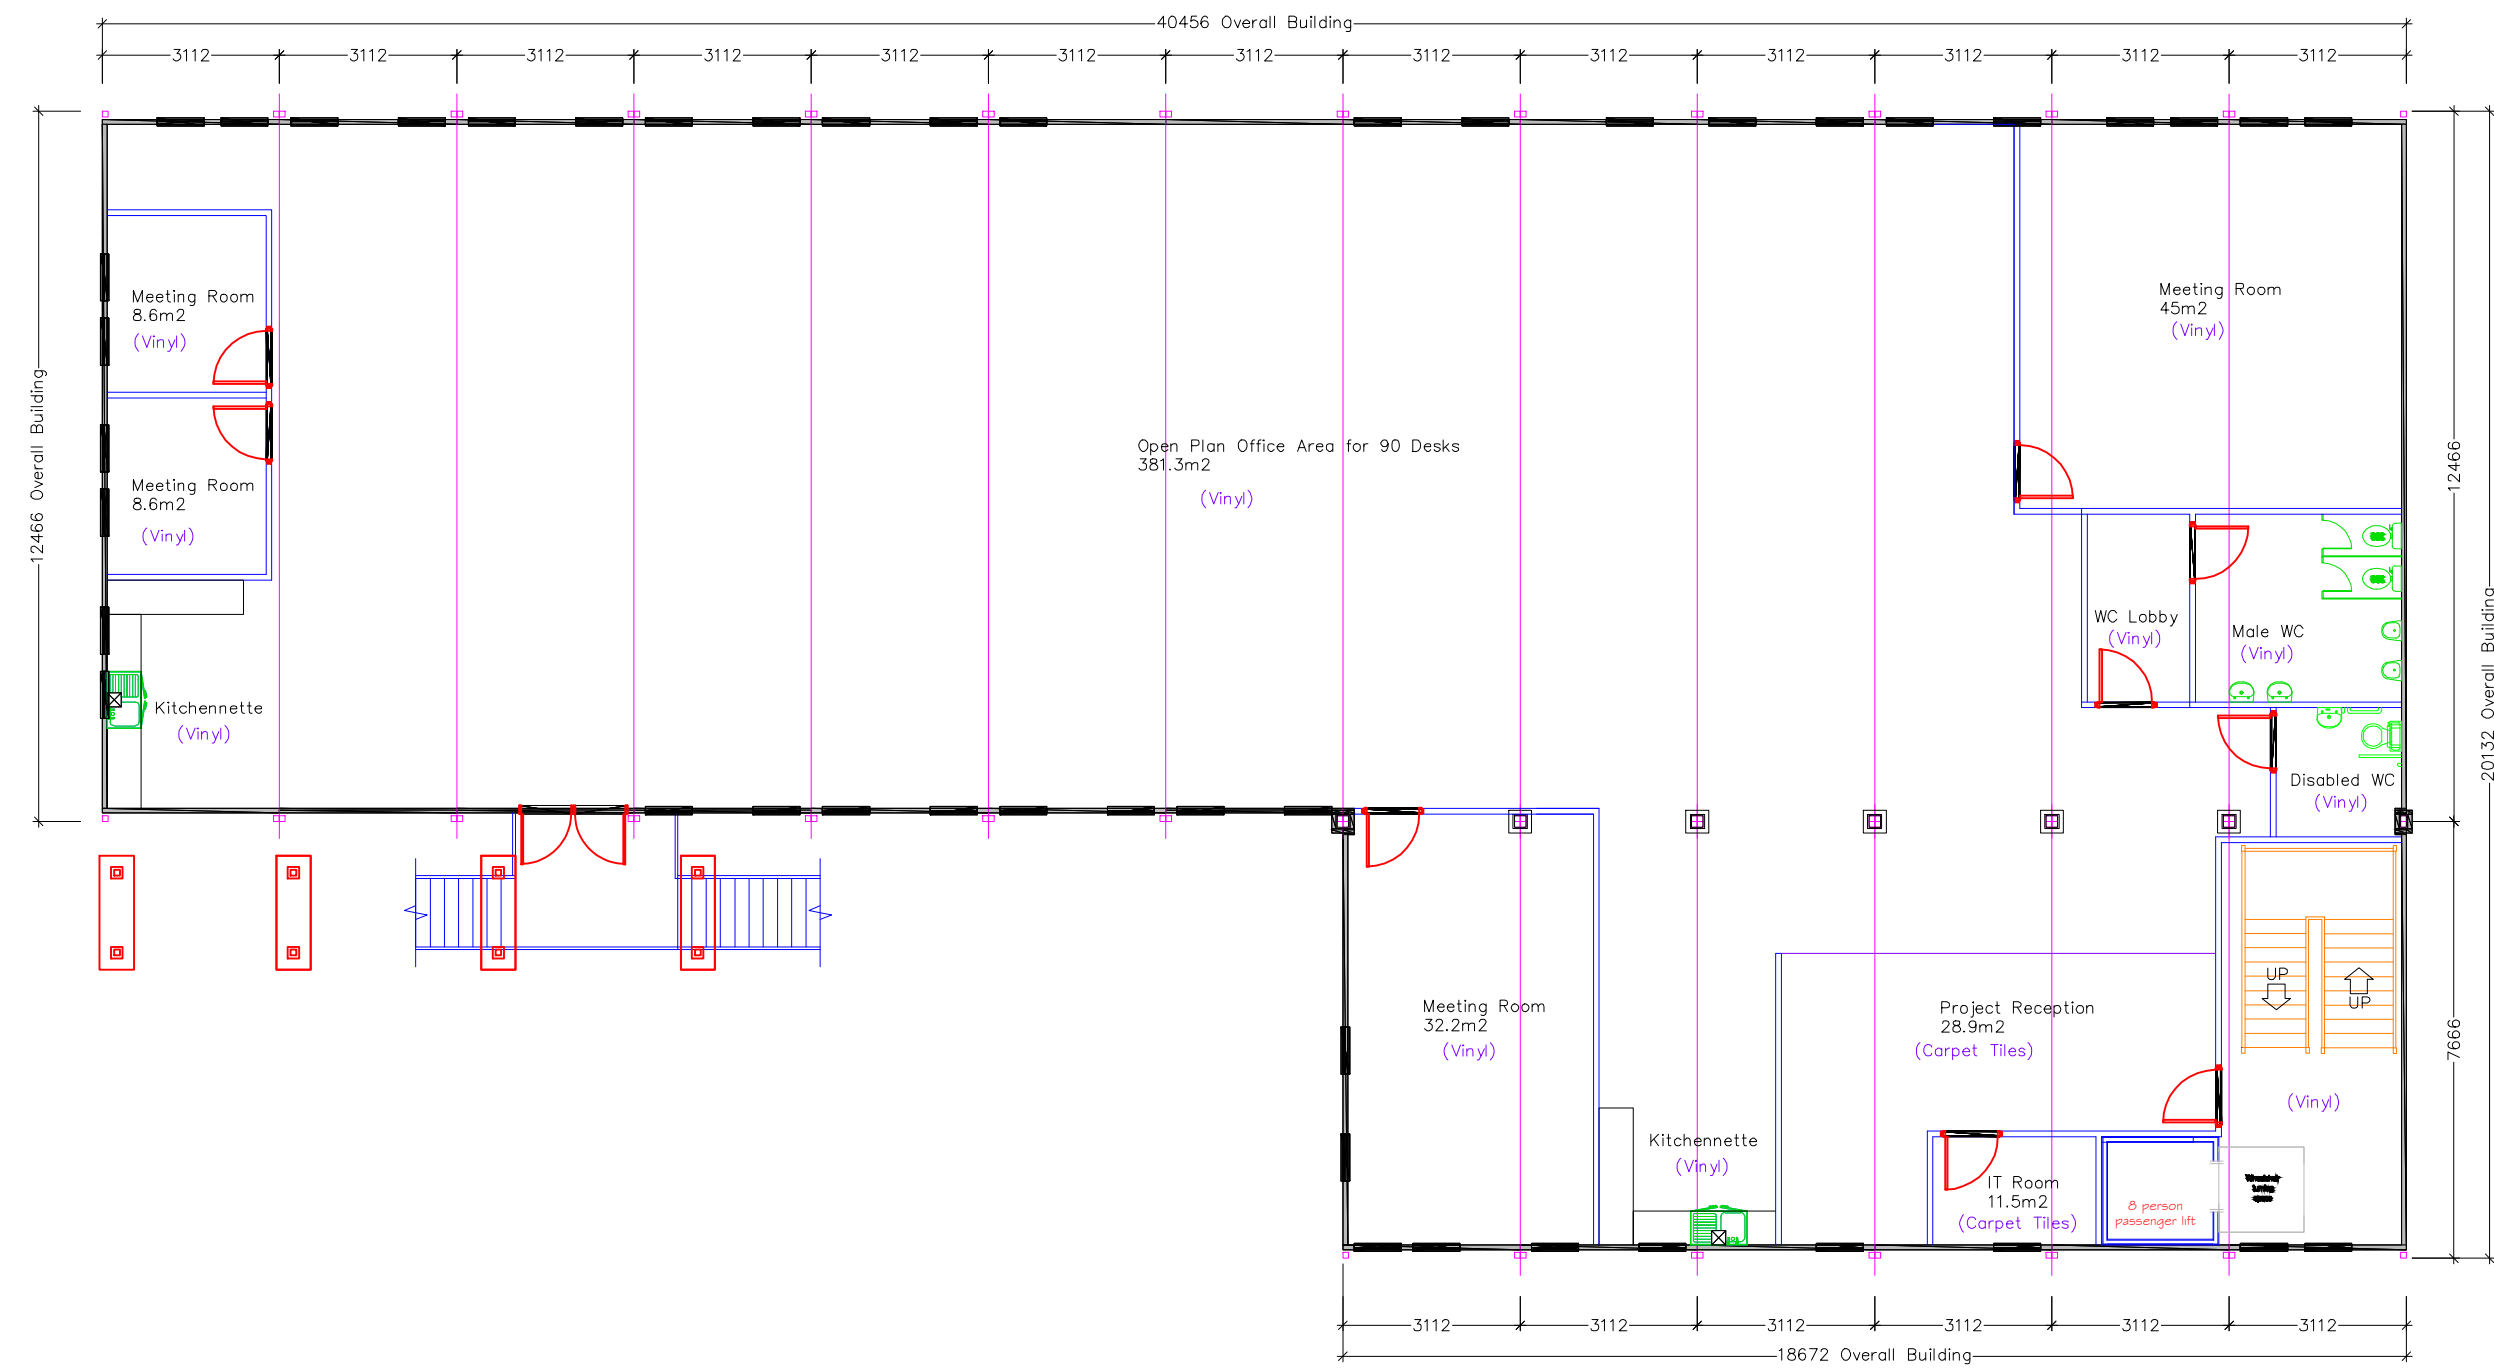

First Floor



THIS DRAWING IS THE PROPERTY & COPYRIGHT OF ad MODULAR LTD AND MUST NOT BE USED, RE-ISSUED, COPIED OR REPRODUCED IN ANYWAY WITHOUT WRITTEN CONSENT. NO RECTIFICATION WORK OR DEVIATION FROM DRAWING IS ACCEPTABLE WITHOUT WRITTEN CONSENT FROM ad MODULAR LTD

DO NOT SCALE
IF IN DOUBT ASK

NOTES
 Window sizes & positions to suit availability (Sale projects dependant on final building position and may change once agreed).
 Door sizes & positions to suit availability (Sale projects dependant on final building position and may change once agreed).
 Steps & Ramps Shown Indicative Only
 Furniture Shown Indicative Only
 All Inlet/Outlet/ Electrical positions to be advised when drawing has been approved
 Window restrictors are an option and are not standard

APPROVAL BY DIRECTOR
OFFICE USE ONLY

<input type="checkbox"/> APPROVED	SIGNED
DATE	PRINT NAME

APPROVAL BY CLIENT

<input type="checkbox"/> APPROVED	SIGNED
DATE	PRINT NAME

UNIT TYPE: Modular
 KS NUMBERS: Stock Drawing Only
 Final Layout to be confirmed

Rev	Date	Description	By
-	-----	-----	---



ad modular accommodation
 Radway Green Road
 Alsager
 CW1 5UJ
 Tel: 0800 533 5360
 Email: info@admodular.com
 Web: www.admodular.com


CLIENT
Sales

TITLE
Available Accommodation SF

CONTRACT NUMBER
1585-200-01

DRAWN BY MH	SCALE 1:125@A3	DATE 11/04/2018
----------------	-------------------	--------------------

DRAWING No AD-1588-206-03	REV --
------------------------------	-----------

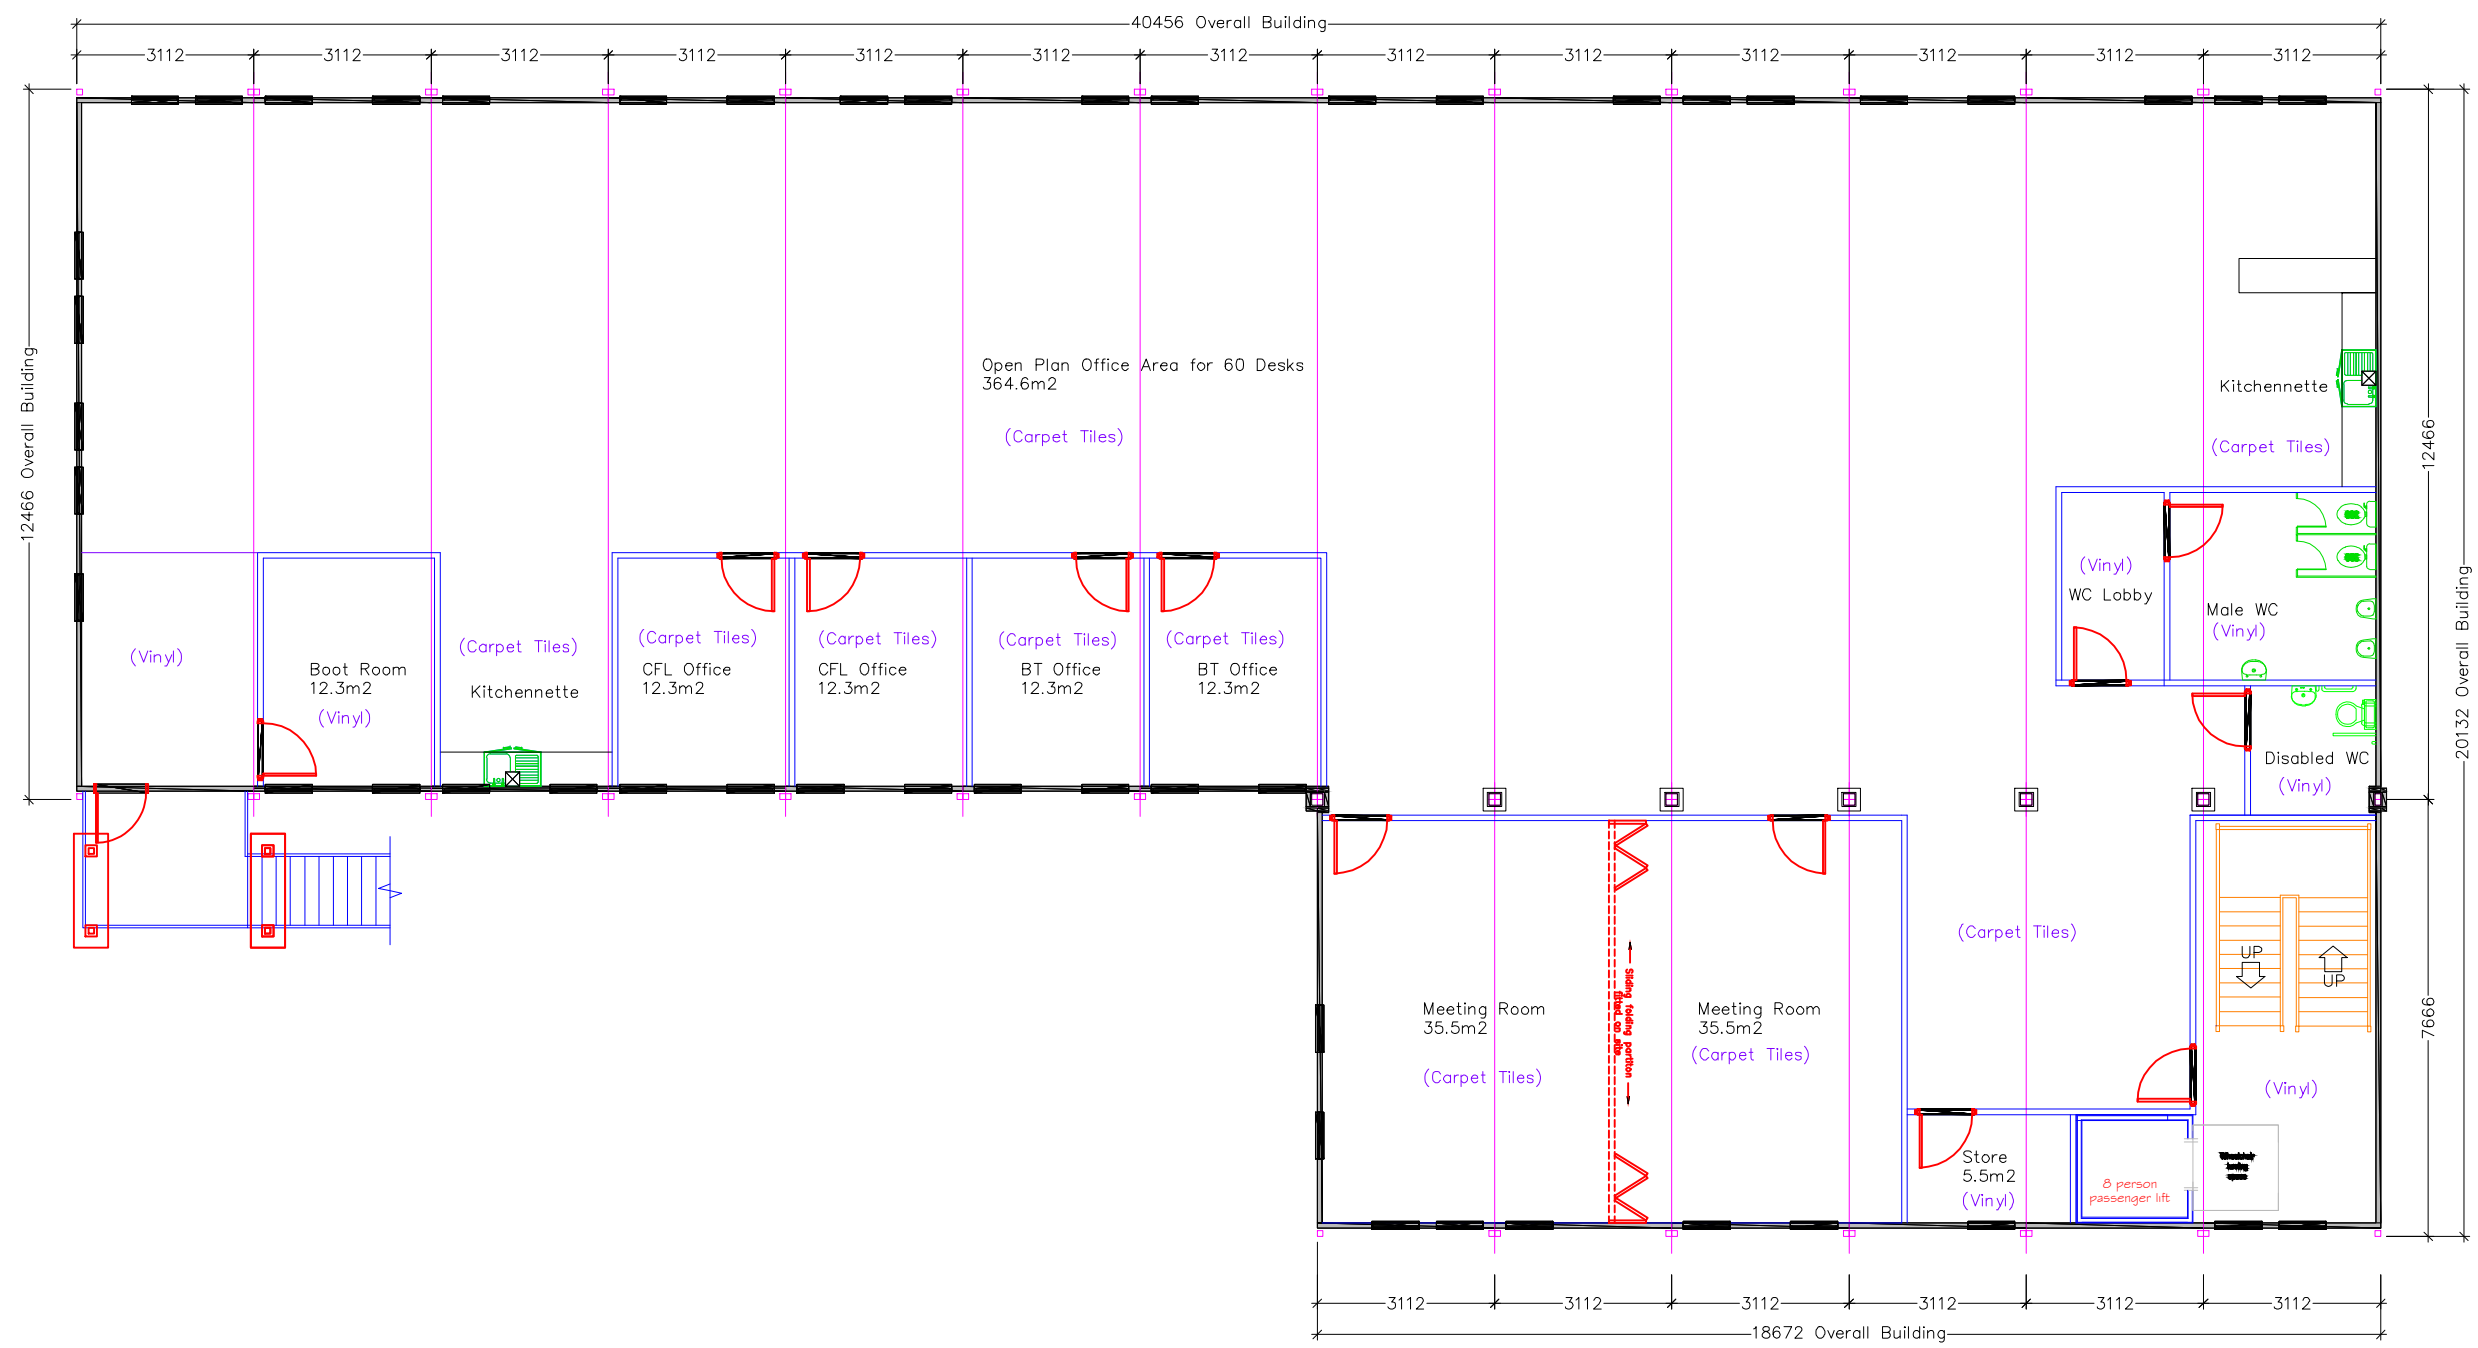

Second Floor

